


SEPTEMBER 6, 7, & 8, 2024

- TENT
- BEVERAGE BOOTH (20' X 20')
- MERCHANDISE (15' X 15')
- RESTAURANT BOOTH (12 1/2' X 20')
- KIOSK
- JERSEY BARRIER
- TRAFFIC BARRELS
- GENERATORS
- CABLE CROSSING
- TRASH ENCLOSURE

* VOLUNTEER HQ WILL BE LOCATED AT THE LE MERIDIAN

- ### CLOSURE SCHEDULE
- WED-6AM
 - THUR-6AM
 - THUR-6PM

NOTES:
BARRICADES TO BE INSTALLED AT 6PM
ON THURSDAY UNLESS NOTED
OTHERWISE.

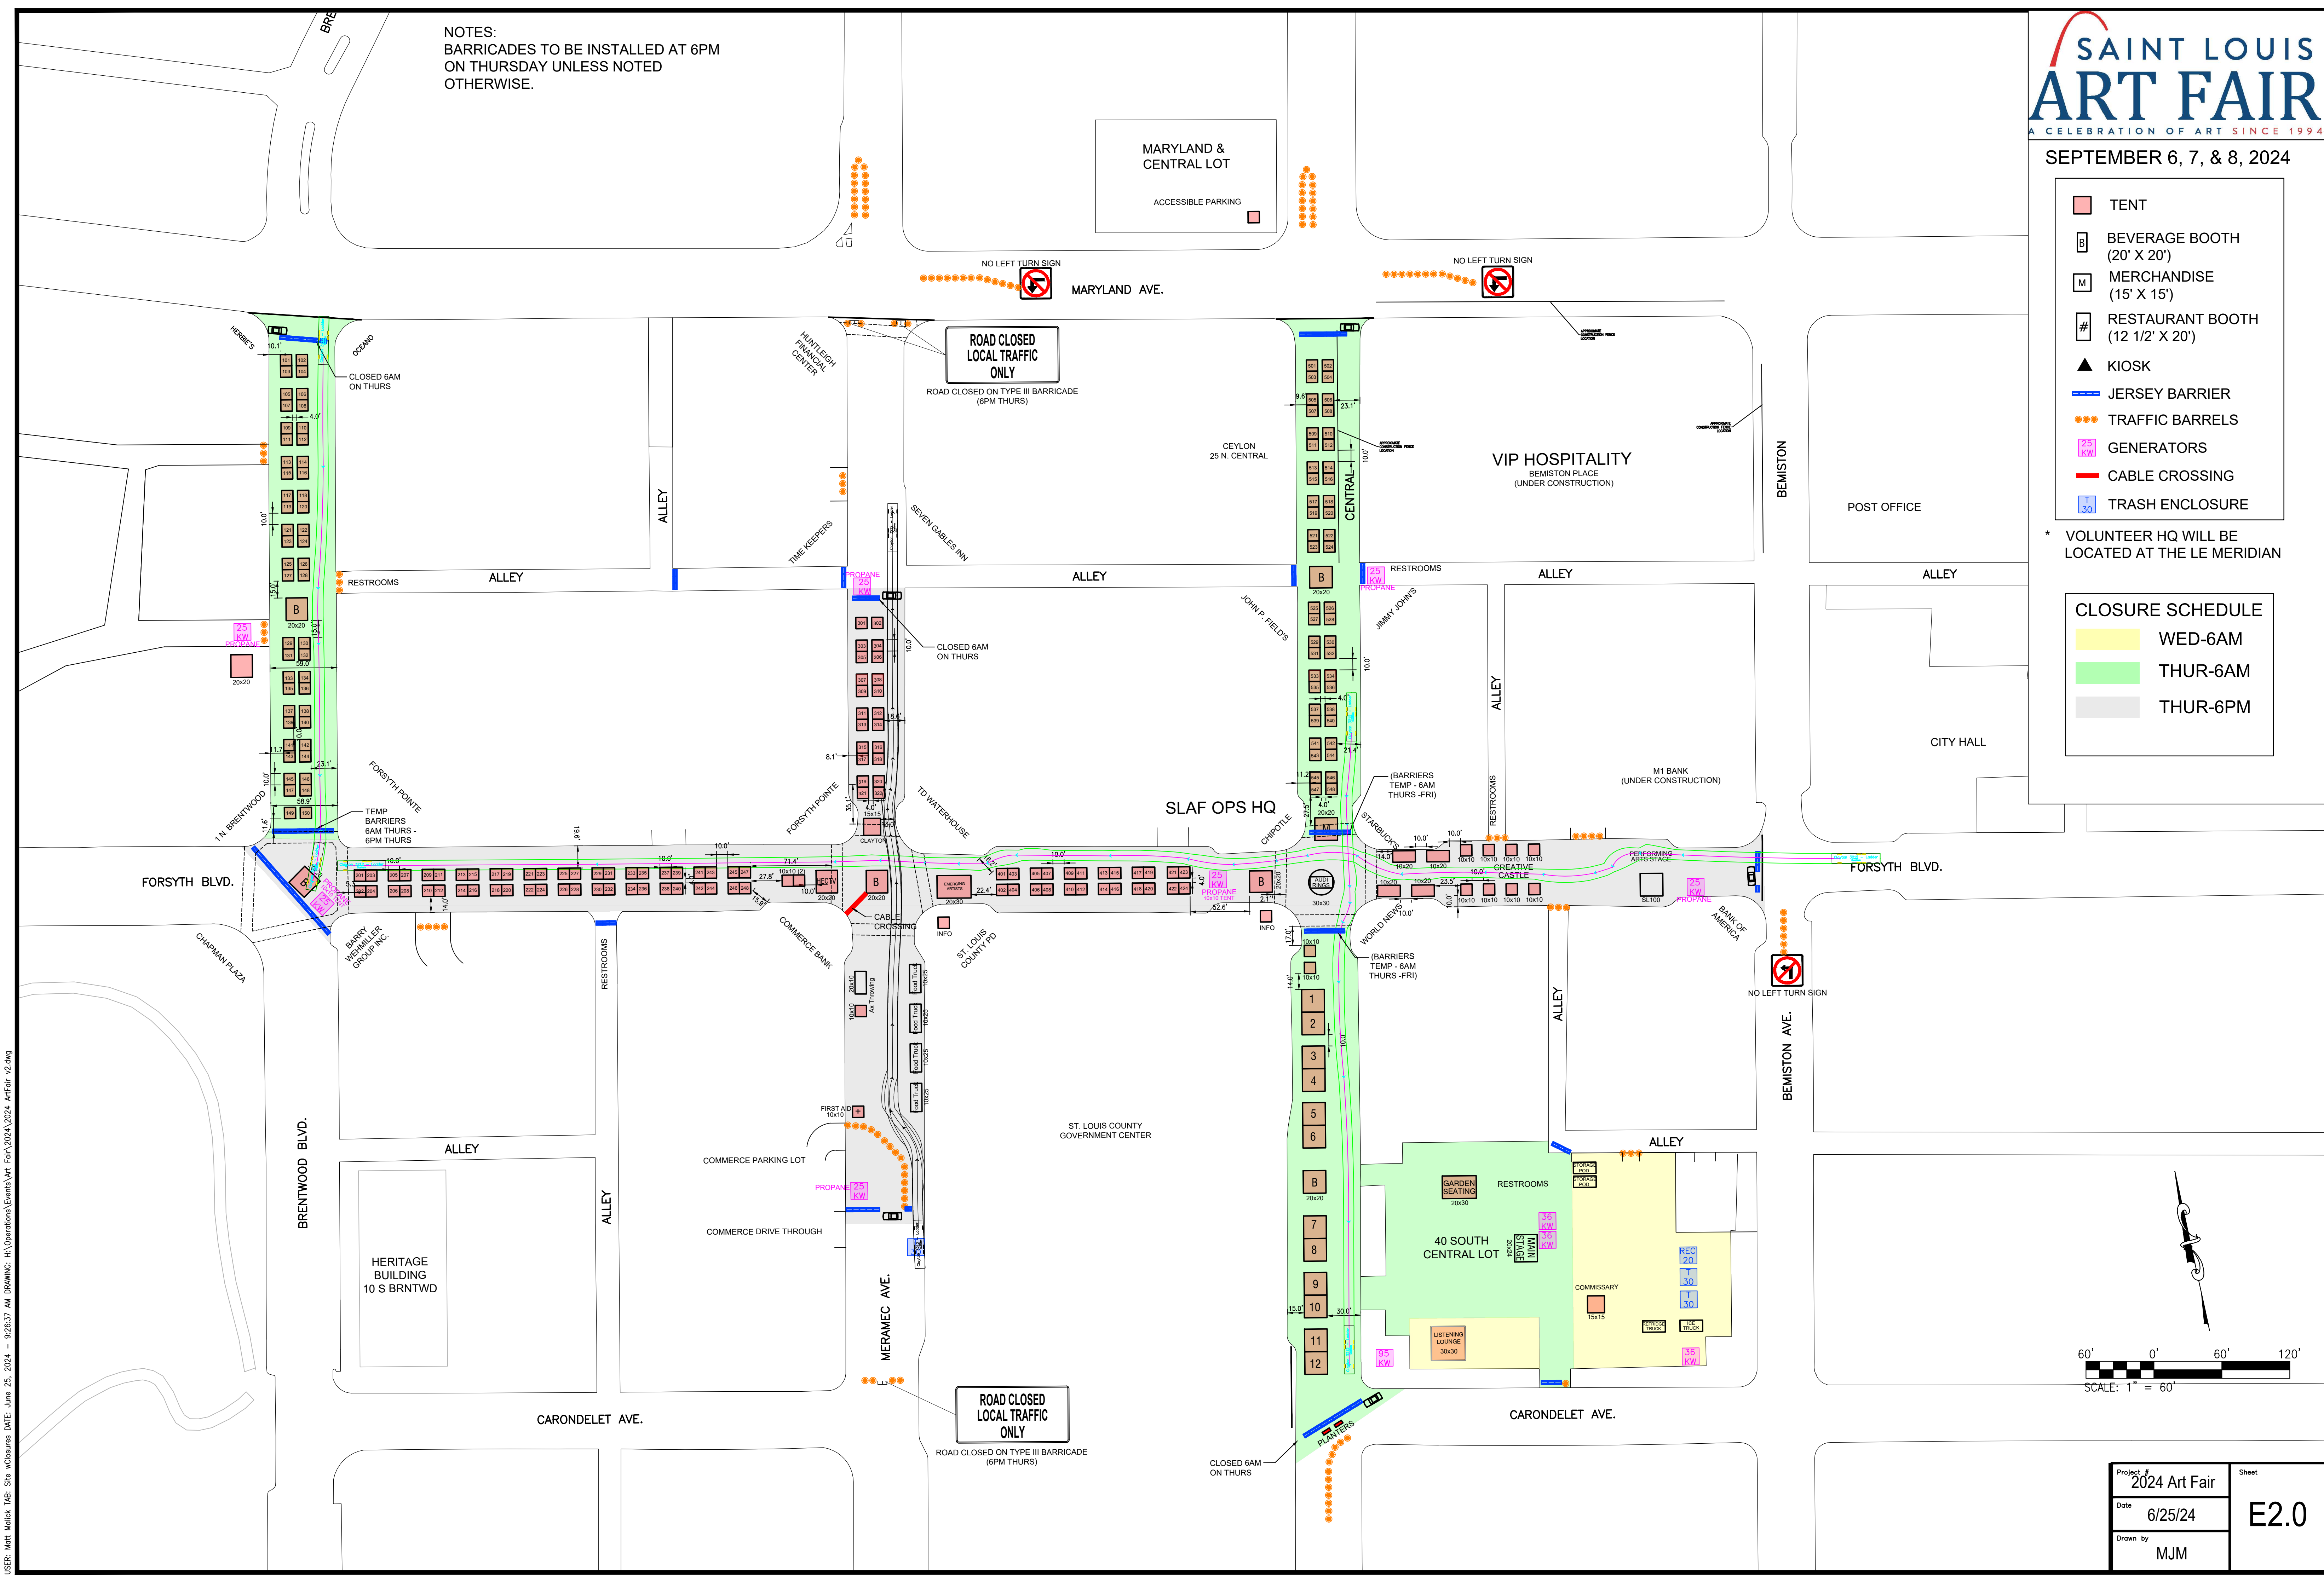

USER: Matt Madick TAB: Site w/Drawings DATE: June 25, 2024 - 9:26:37 AM DRAWING: H:\Operations\Events\Art Fair\2024 Art Fair 2d.dwg

Project #	2024 Art Fair	Sheet	
Date	6/25/24		E2.0
Drawn by	MJM		